




Section through structural landscaping screen along Lawn Lane

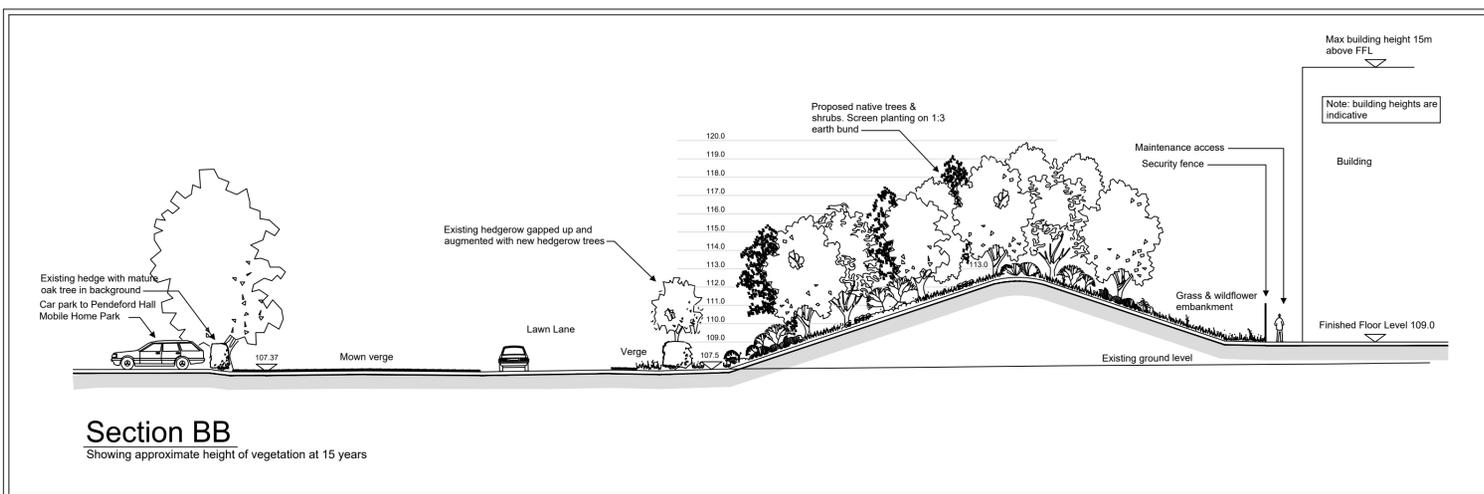

Section through earth bund and screen planting along Lawn Lane, opposite Pendeford Hall Mobile Homes Park

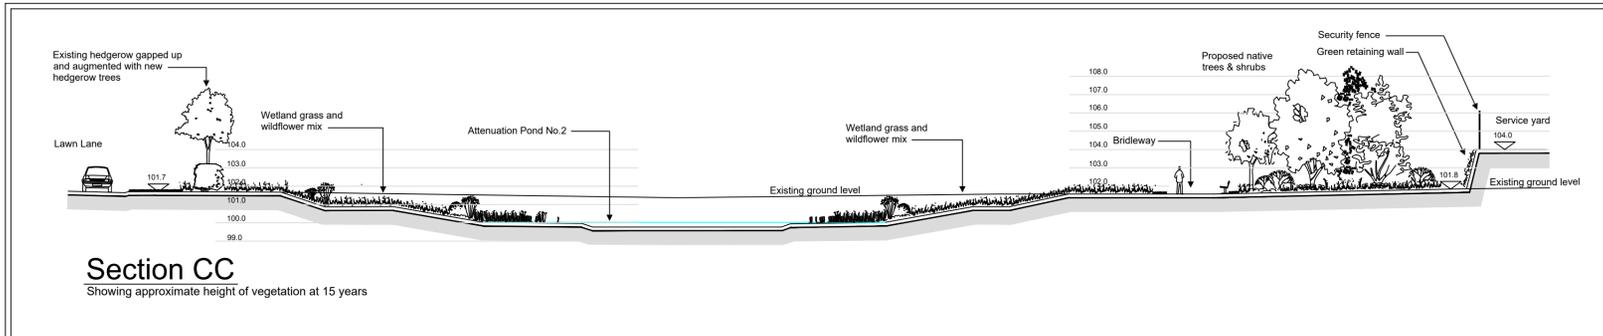

Section through Lawn Lane, attenuation pond No.2 and the diverted brideway

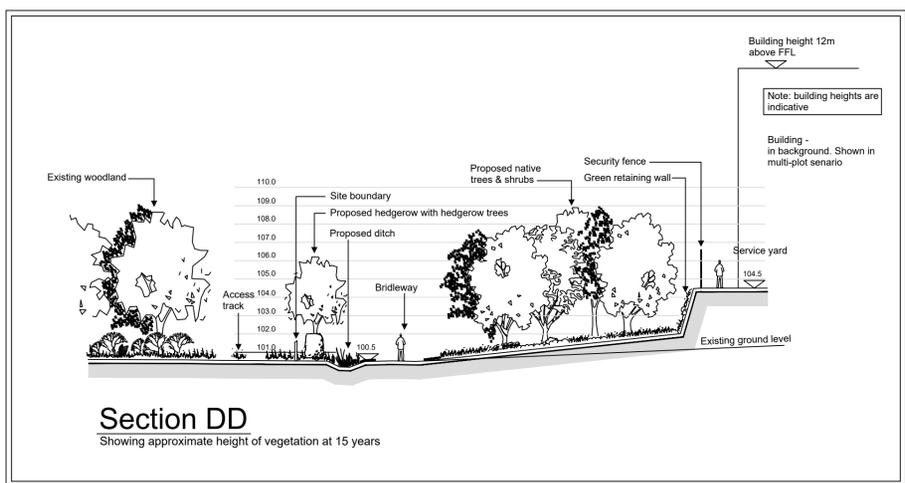

Section through diverted brideway and structural landscaping on the northern boundary

Note: Building heights as shown are indicative

i54 Western Extension

Sections Through Proposed Landscaping

F			
E			
D			
C			
B			
A			

Amendments			By	Chkd	Date
Prepared	Produced	Checked			
CE	CE	JF			

Job Code: D8637X
Postcode: WV9 5ES
Date: Feb 2018 | Scale: 1:200

Drawing No.
D8637X\PL\A\03